



Orchid

Infinity

3 BHK Luxurious Flat

Achievement of the past
brings the gift of future

MAHARERA
Registration No.
P50500055292



maharera.mahaonline.gov.in




Come over to the
luxurious life...

At Orchid Infinity, every moment spent is as perfect as the dreams you dreamt.
The perfect combination of luxury and convenience for your loved ones to live
in forever.




Ground Floor Plan

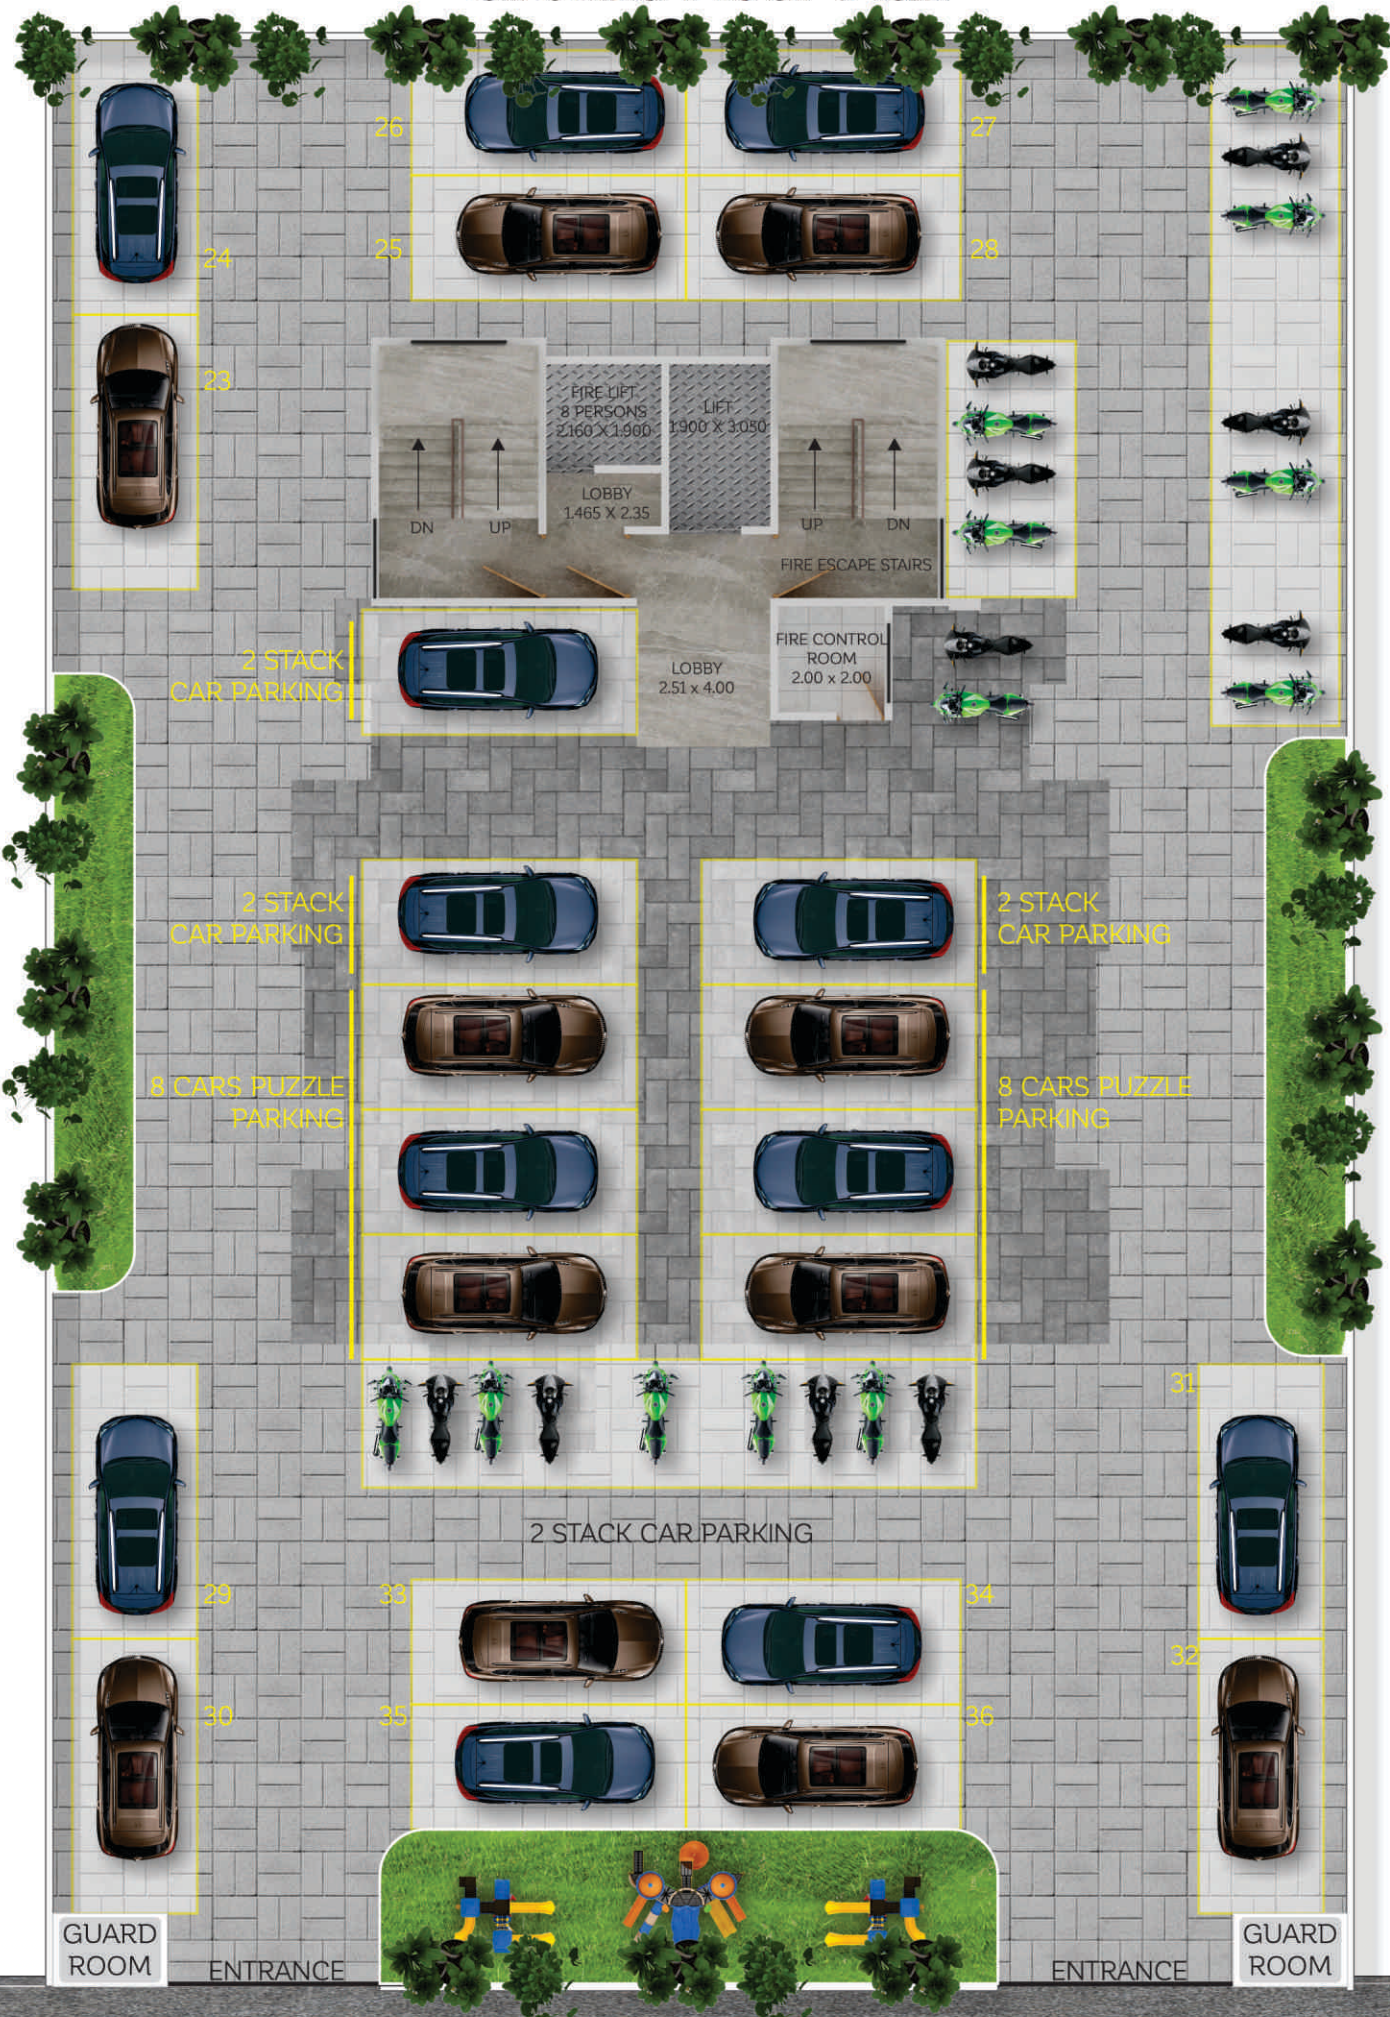

Typical 1st to 7th Floor Plan



Typical 8th Floor Plan

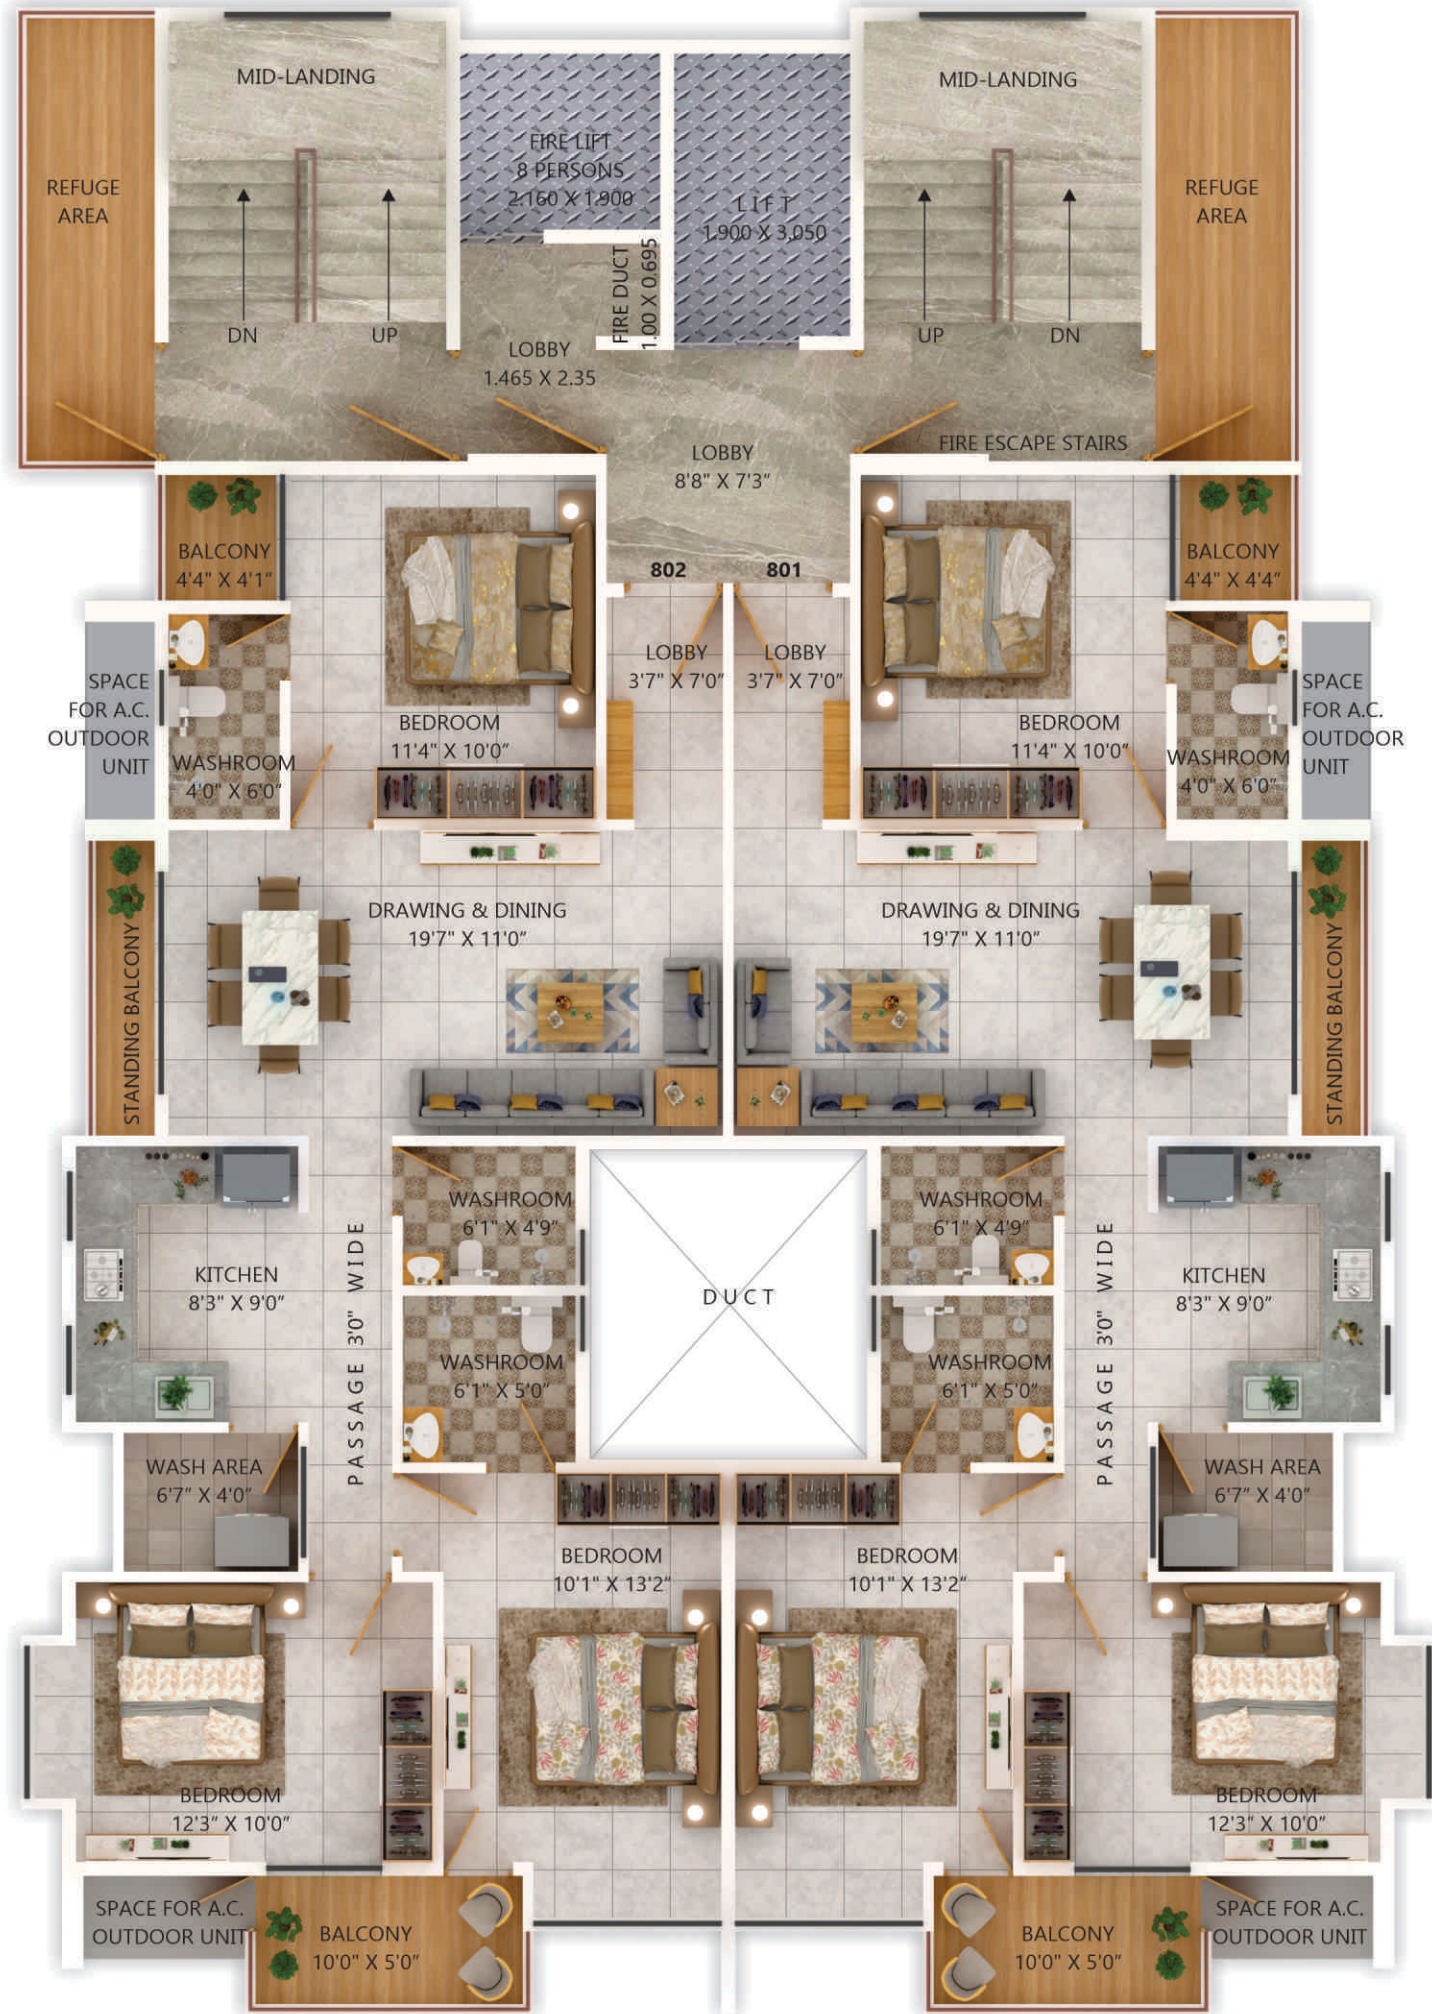


Typical 9th to 12th & 14th Floor Plan



Typical 13th Floor Plan




Isometric View

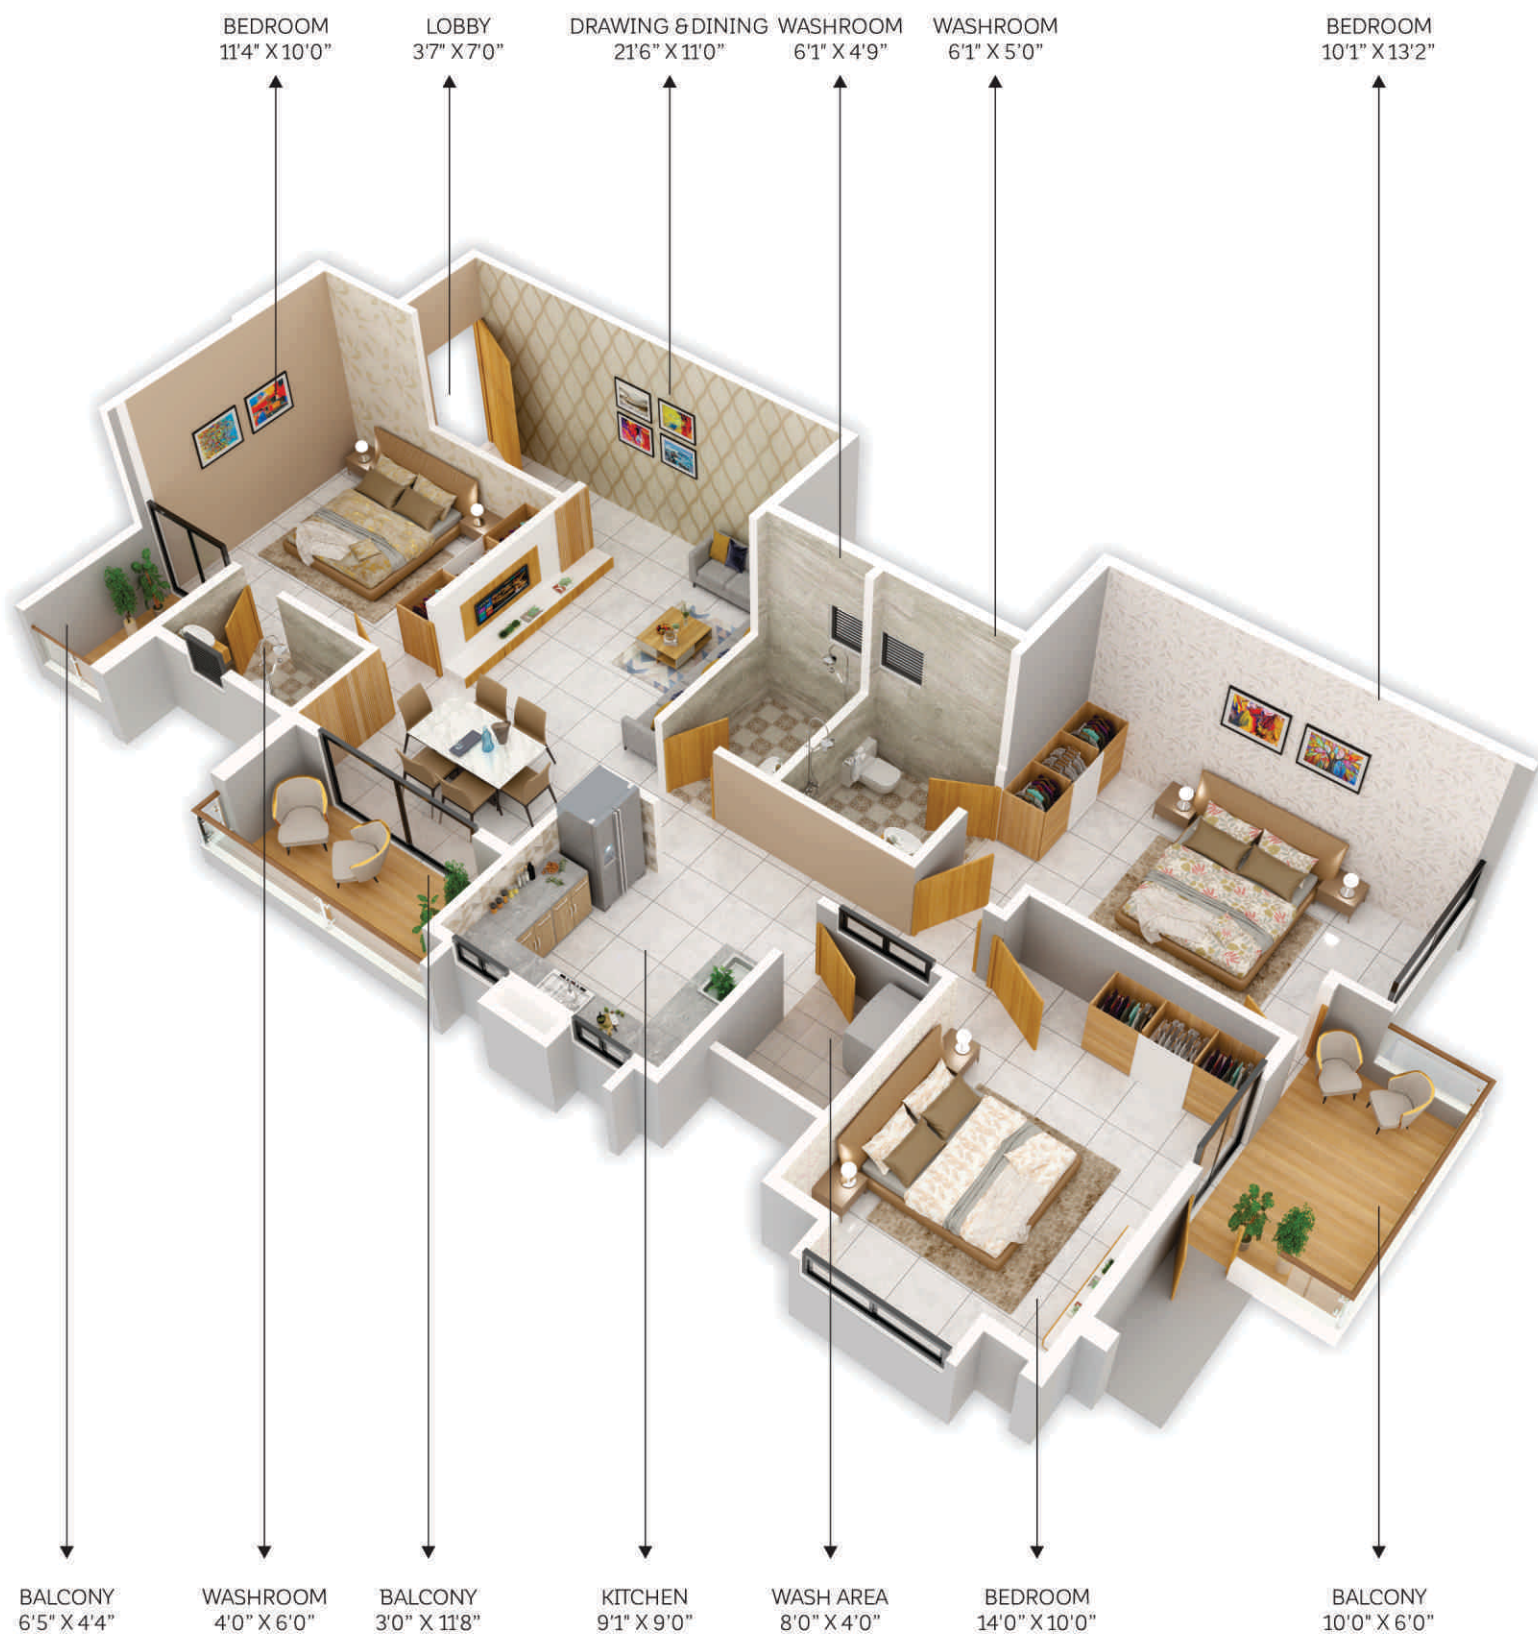

Combined Floor Plan



Function is at the heart of form at Orchid Infinity. The simple yet classy façade is an ideal front for the tasteful living spaces inside designed to nurture quality time with your loved ones. The grand entrance welcomes you into a world of three sleek towers that wrap within them the delights of a like-minded community.

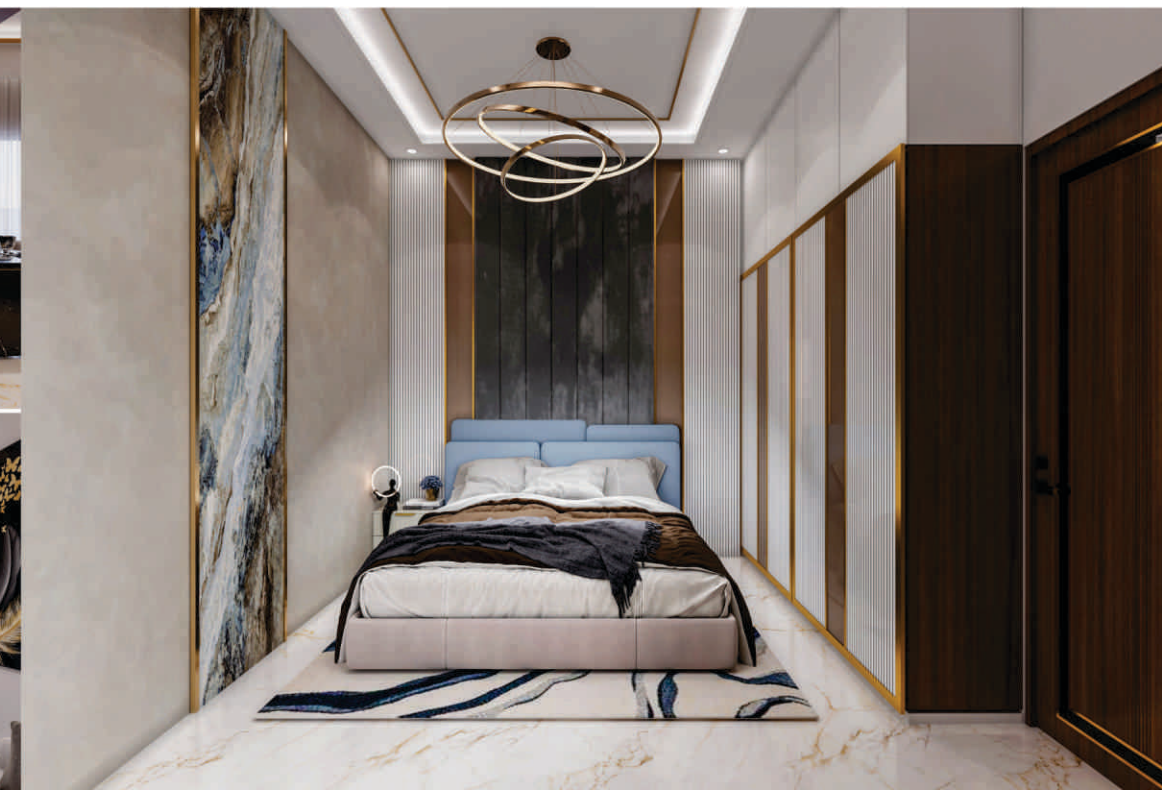

Believe, a magnificent living is waiting for you!
Feel beyond your imagination.
Come to Orchid Infinity and cherish your living





Orchid Infinity



Crafted with excellence modern apartments are made to satisfy your yearning for a life that is exquisite yet exciting. Our luxury 3 BHK apartments feature spacious rooms and ultra-modern interiors for you to invite your family and distinguished guests and let them too experience your incredible taste for life.



Welcome to The Luxury Residence of Nagpur

Warm natural light floods the interiors, and breathes life into your living room with maximum ventilation. Widely spaced windows delightfully let the outdoors in and enhance the views. There's a palette of fine features and finishes proving that a true perfectionist was behind planning every amenity you see around you.



Project USP



Floor Height - 3.20M / 10'6”Ft



Door Height - 2.45M / 8’Ft

Orchid Infinity offers exclusivity a notch above. Only the best material specifications, premium quality brands and superior craftsmanship ensures a stellar home for you and your family!

Exclusive Amenities



Terrace Garden



Senior citizen's sit-outs



Video Door Phone



EV Charging



CCTV Surveillance



24 hr. Security



Automatic Elevators



Battery Backup for lift



Solar Power For Common Area



Rain Water Harvesting

Specifications



- PLUMBING
- ISI Mark Full CPVC, UPVC, SWR Pipe Fittings
 - PVC Pipe for Soil pipe & Rain Water pipe



- STRUCTURE
- Earth-quake resistant, RCC framed structure



- DOORS & WINDOWS
- Main Door - Teak wood Frame with veneer finish Door
 - Other Door - Plywood Frame & Veneer finish Door
 - Toilet Door - Granite Frame & Flush Door



- WALLS
- Internal : 4” (115mm) thick brick
 - External : 6” (150mm) thick brick



- WINDOWS
- Aluminium Powder Coated Window with Mosquito Jali
 - Glass Railing in Balcony & Terrace
 - SS Railing in Staircase



- BED ROOM & LIVING ROOM
- Vitrified Tiles flooring 32X64 cm
 - Cable TV connections in Living Room
 - AC Point Hall & Master Bedroom
 - POP All Rooms with Panels lights



- KITCHEN
- Granite top with S.S. Sink, Aqua guard point
 - Semi Modular Kitchen



- BATHROOM
- Antiskid Tiles flooring
 - Washbasin
 - Premium make fittings & premium sanitary ware
 - Designer dado up to 8'
 - Hot & Cold water connection
 - PVC Ceiling in Balcony & Bathroom



- PAINTING
- Internal - Emulation Paint with Full Putty
 - External - Plastic Emulation Paint



- ELECTRICAL
- Concealed electrical fitting with ISI Wire and modular switches
 - Sufficient power outlet and light points provided



- LIFT & PARKING
- LIFT With ARD, Generator Backup
 - Allotted Car Parking

Note:- Stamp Duty & Registration fees, Electrical Meter charges, Transformer deposit, Water Meter & Connection Charges. Deposits & Expenses at actual to be paid extra in advance. G.S.T. or any such additional taxes will be charged extra. Changes in the specification & plan will cost extra. Possession of the flat will be given by the builder after clearance of all dues. Any Extra Work shall be charged separately before execution.

Location Map

{Not to scale}



Site Address. "Orchid Infinity" Plot No. 50, Hill Road, Shivaji Nagar, Nagpur-440010(MS)

A Project By



we accommodate life

LANDMARK ORCHID INFRA

Corporate office. Flat No. 401, 4th Floor, Royal Orchid Apartment,
Behind School of scholars, Near University Campus Amravati Road, Nagpur-440023(MS)

Cell: +91 9226520220 / 8830892682 / 9822200770

Email: landmarkproperties.nagpur@yahoo.com | Website: www.landmarkorchidinfra.com

Architect
Vaishali Gaikwad

Structural Engineer
Aashish Soni

Legal Advisor
Adv. Yogesh Tolani
& Adv. Shashikant Toal

This brochure is purely a conceptual presentation and not a legal offering. The promoters reserve the right to alter or make any changes in the elevation, plans and specifications as deemed fit, elevation mentioned herein. All units are unfurnished. Furniture wherever shown is for illustrative purpose only. No furniture is to be supplied to the purchaser by the developer unless otherwise mentioned. All images, unless otherwise indicated are used for illustrative purpose only.