



"Pioneering Landscapes for a Better Tomorrow."

A life of back-to-back meetings...

but with open skies, with private garden,
and with yourself



"Pioneering Landscapes for a Better Tomorrow."



महालक्ष्मी
नगर-३९

"Pioneering Landscapes for a Better Tomorrow."

Feel The Waves Of
Ultimate Relaxation







महालक्ष्मी
नगर-३९

"Pioneering Landscapes for a Better Tomorrow."

A Fun-filled World
For The Little Wonders
SIT-OUTS & KIDS' PLAY AREA



Layout Plan

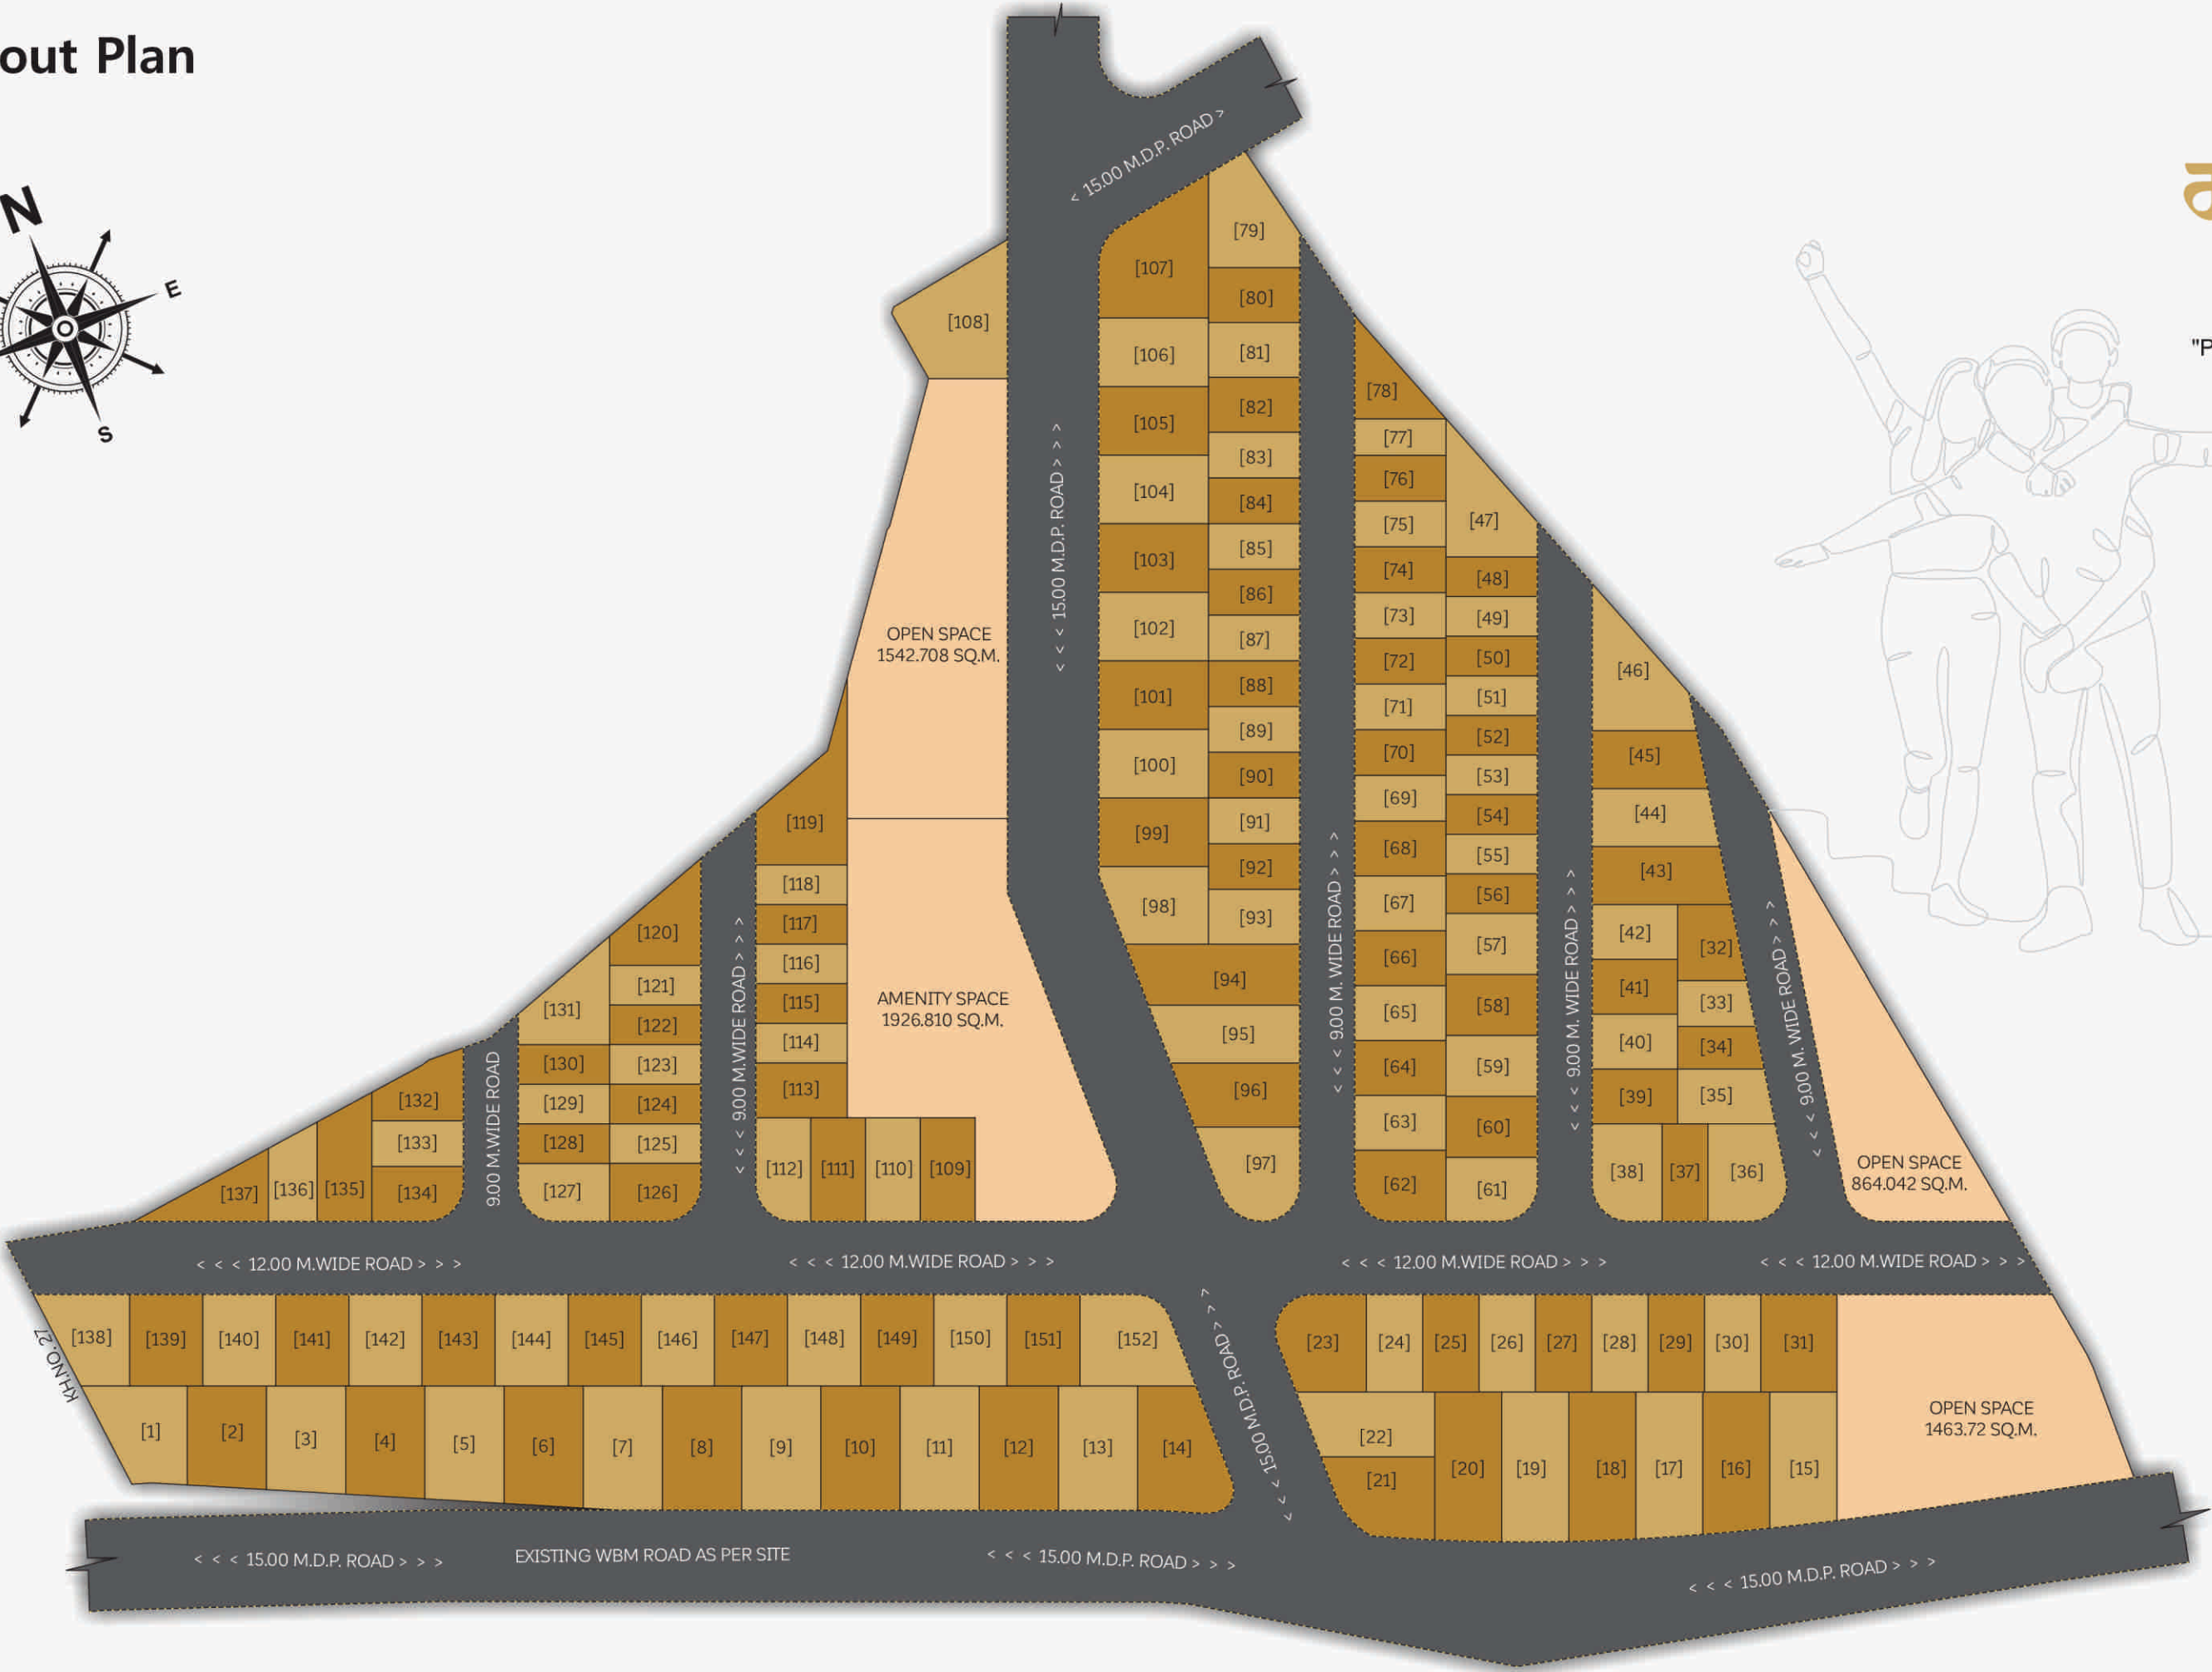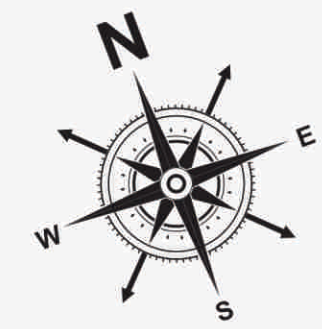

महाराष्ट्र


नगर-३९

"Pioneering Landscapes for a Better Tomorrow."



PLOT. NO	REMAINING PLOT AREA IN SQ.M.	AREA IN SQ.FT.
1	213.690	2300.16
2	216.110	2326.21
3	225.960	2432.23
4	235.820	2538.37
5	245.670	2644.39
6	255.530	2750.52
7	263.960	2841.27
8	265.100	2853.54
9	265.210	2854.72
10	265.320	2855.90
11	265.450	2857.30
12	265.580	2858.70
13	265.700	2859.99
14	273.210	2940.83
15	247.360	2662.58
16	265.680	2859.77
17	284.840	3066.01
18	301.360	3243.83
19	308.510	3320.80
20	306.100	3294.86
21	229.360	2468.83
22	220.320	2371.52
23	223.860	2409.63
24 TO 30	148.000	1593.07
31	200.000	2152.80
32	125.730	1353.36
33	90.490	974.03
34	94.640	1018.70
35	136.130	1465.30
36	194.760	2096.40
37	120.000	1291.68
38	175.960	1894.03
39 TO 42	126.000	1356.26
43	207.580	2234.39
44	189.470	2039.46
45	171.360	1844.52
46	244.450	2631.26
47	213.340	2296.39
48 TO 56	97.500	1049.49
57 TO 60	150.000	1614.60
61	149.780	1612.23
62	167.470	1802.65
63 TO 68	135.000	1453.14
69 TO 76	112.500	1210.95
77	90.000	968.76
78	126.890	1365.84
79	215.030	2314.59
80 TO 82	135.000	1453.14
83 TO 92	112.500	1210.95
93	135.000	1453.14
94	267.930	2884.00
95	219.100	2358.39
96	202.010	2174.44
97	203.590	2191.44
98	205.000	2206.62
99 TO 106	202.500	2179.71
107	321.390	3459.44
108	293.750	3161.93
109 TO 111	153.000	1646.89
112	145.280	1563.79
113	135.000	1453.14
114 TO 118	97.500	1049.49
119	241.180	2596.06
120	167.520	1803.19
121 TO 125	97.500	1049.49
126 & 127	134.780	1450.77
128 TO 130	97.500	1049.49
131	171.070	1841.40
132	129.510	1394.05
133	112.500	1210.95
134	127.280	1370.04
135	168.590	1814.70
136	113.050	1216.87
137	132.270	1423.75
138	178.450	1920.84
139 TO 151	180.000	1937.52
152	232.920	2507.15

Amenities

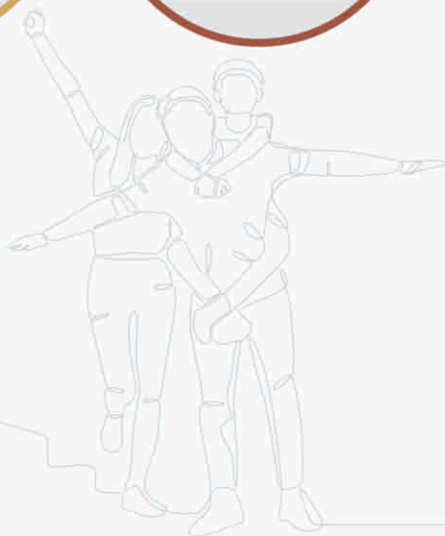

Location Map (not to scale)



Site Address: Mahalaxmi Nagar-39, Kh. No. 28, Ph. No. 04, Mouza-Chicholi. Tah.-Nagpur (Rural). Dist. Nagpur.



Head Office : –

N-103,104, Laxmivihar Apartment,
Beside Hotel Airport Center Point, Wardha Road, Somalwada, Nagpur-440025.

Branch Office : -

Flat No. 201, Pioneer Sunshine-2, KT Nagar, Near Domino's Pizza, Katol Road, Nagpur-440013

Email : mahalaxmidevelopers14@gmail.com

Website : www.mahalaxmidevelopers.com

MAHARERA
Registration No.
P50500055756



maharera.mahaonline.gov.in

